


This drawing must not be scaled and all dimensions are to be checked on site prior to work commencing. Use figured dimensions in all cases.  
 The design and drawing are the copyright of Projekt Architects and must not be used or reproduced without permission. Any discrepancies are to be reported immediately to the Projekt Architects.  
 All information shown on the drawing is subject to obtaining the necessary statutory consents.  
 Copyright of Projekt Architects Ltd.

Rev	Date	Description	Rev By	Chk'd By

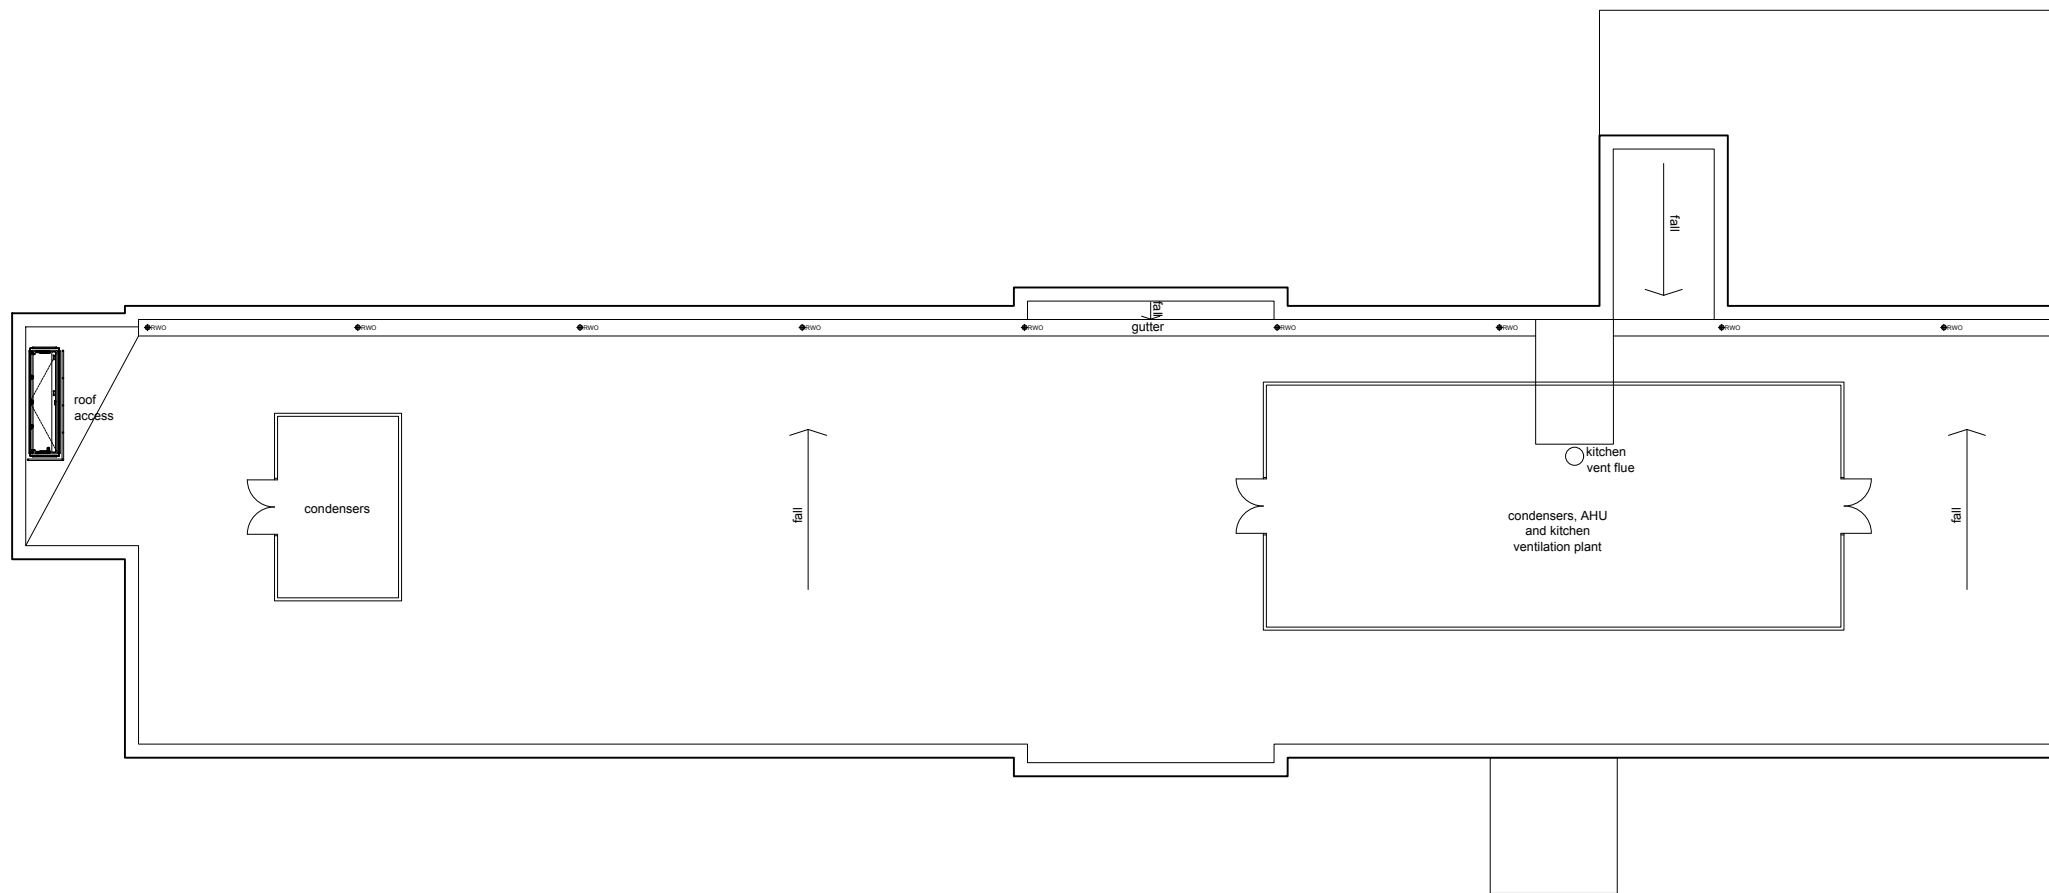

Client  
**The Northumberland Estates**

Project Title  
**Hotel Development**

Project Address  
**South Road, Alnwick**

Drawing Title  
**Proposed Roof Plan**

Drawing Number  
**2203 - SK21**

Revision  
**-**

Drawn	Checked	Date	Scale	Size	Status
Adel	MJ	24.07.19	1:250	A3	Sketch

**Media Exchange 2**  
 Coquet Street  
 Newcastle Upon Tyne  
 NE1 2QB

One Lochrin Square  
 92 Fountainbridge  
 Edinburgh  
 EH3 9QA



t : 0191 260 5551  
 e : admin@projektarchitects.com  
 w : www.projektarchitects.com **Architects | Construction**