




NORTH EAST ELEVATION

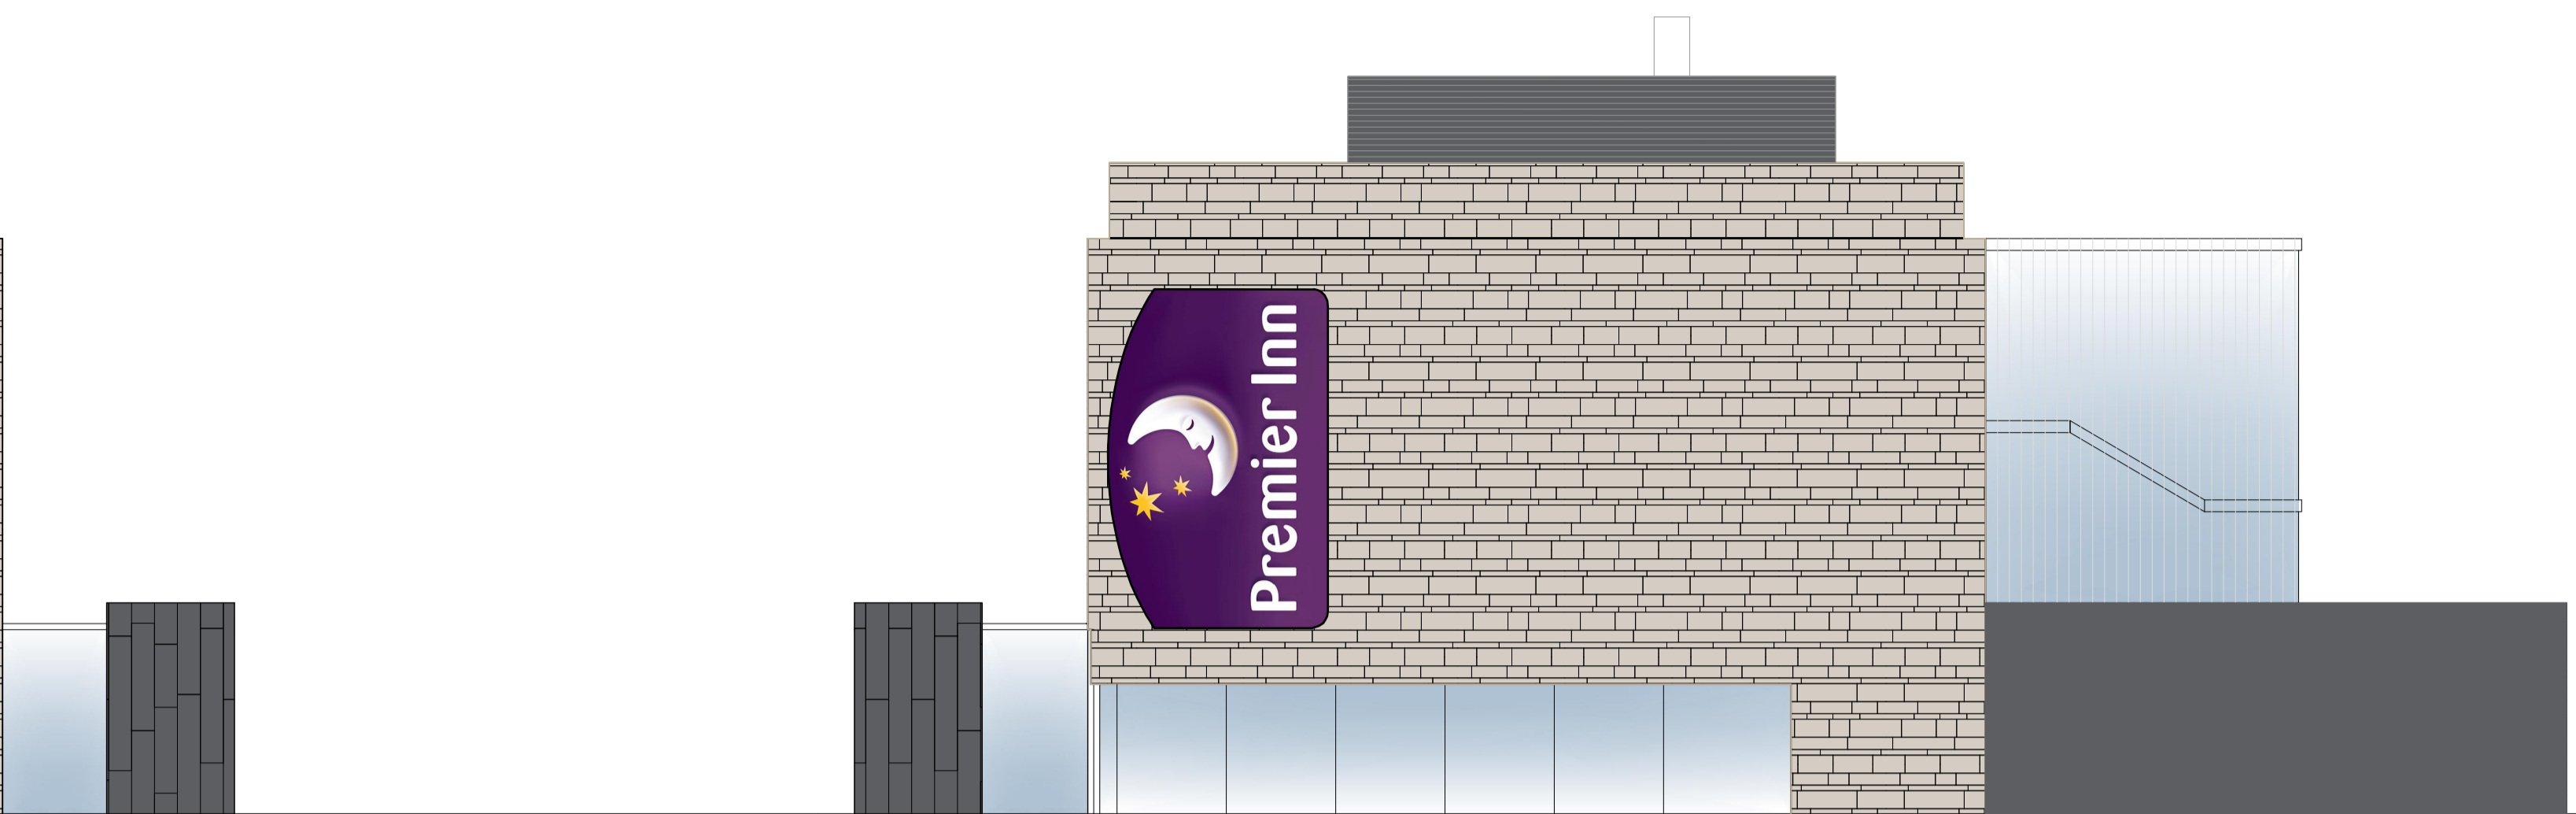

SOUTH WEST ELEVATION

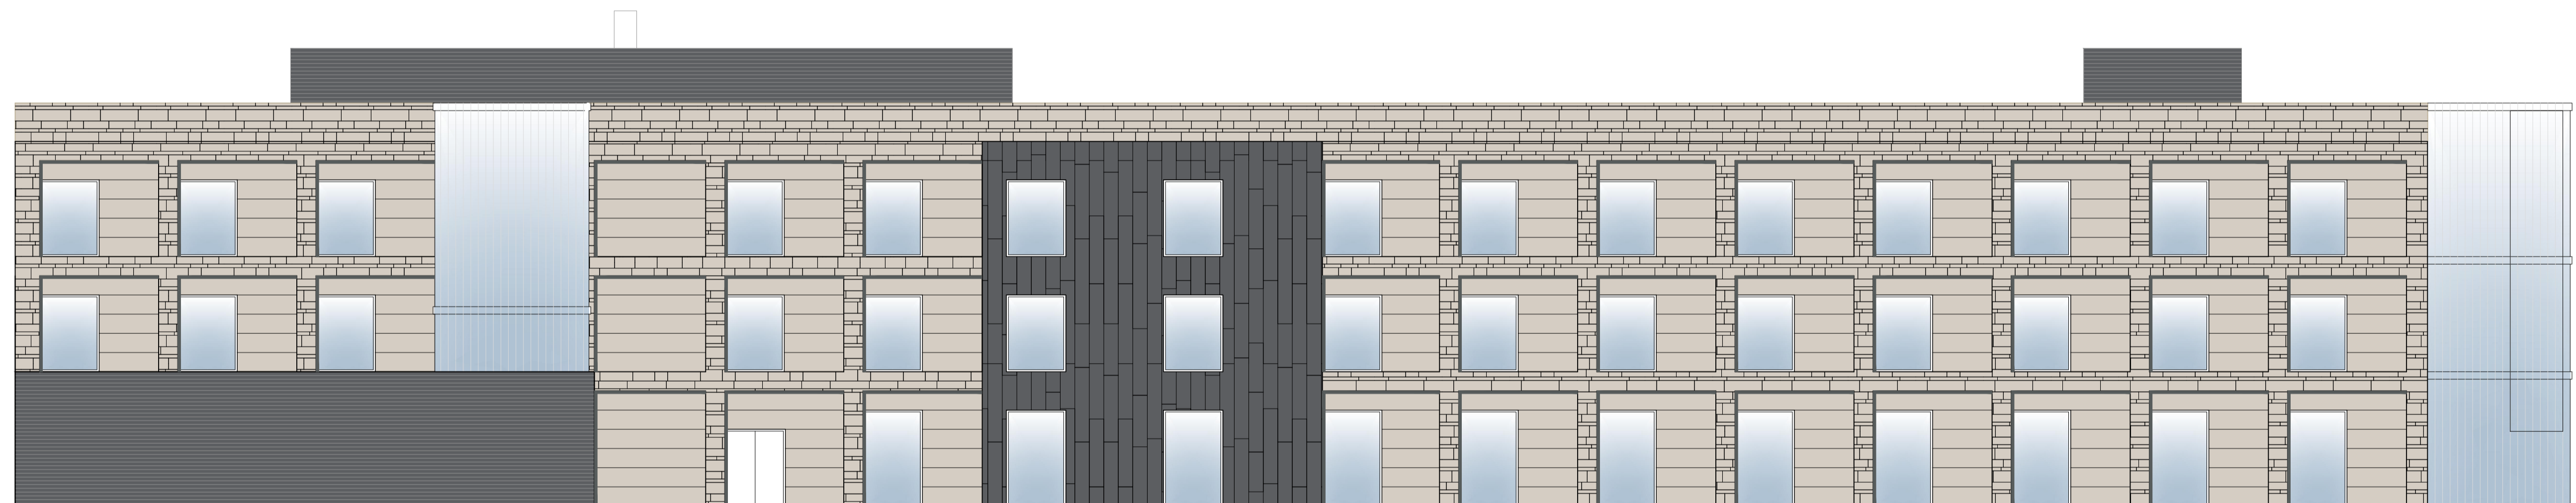

SOUTH EAST ELEVATION

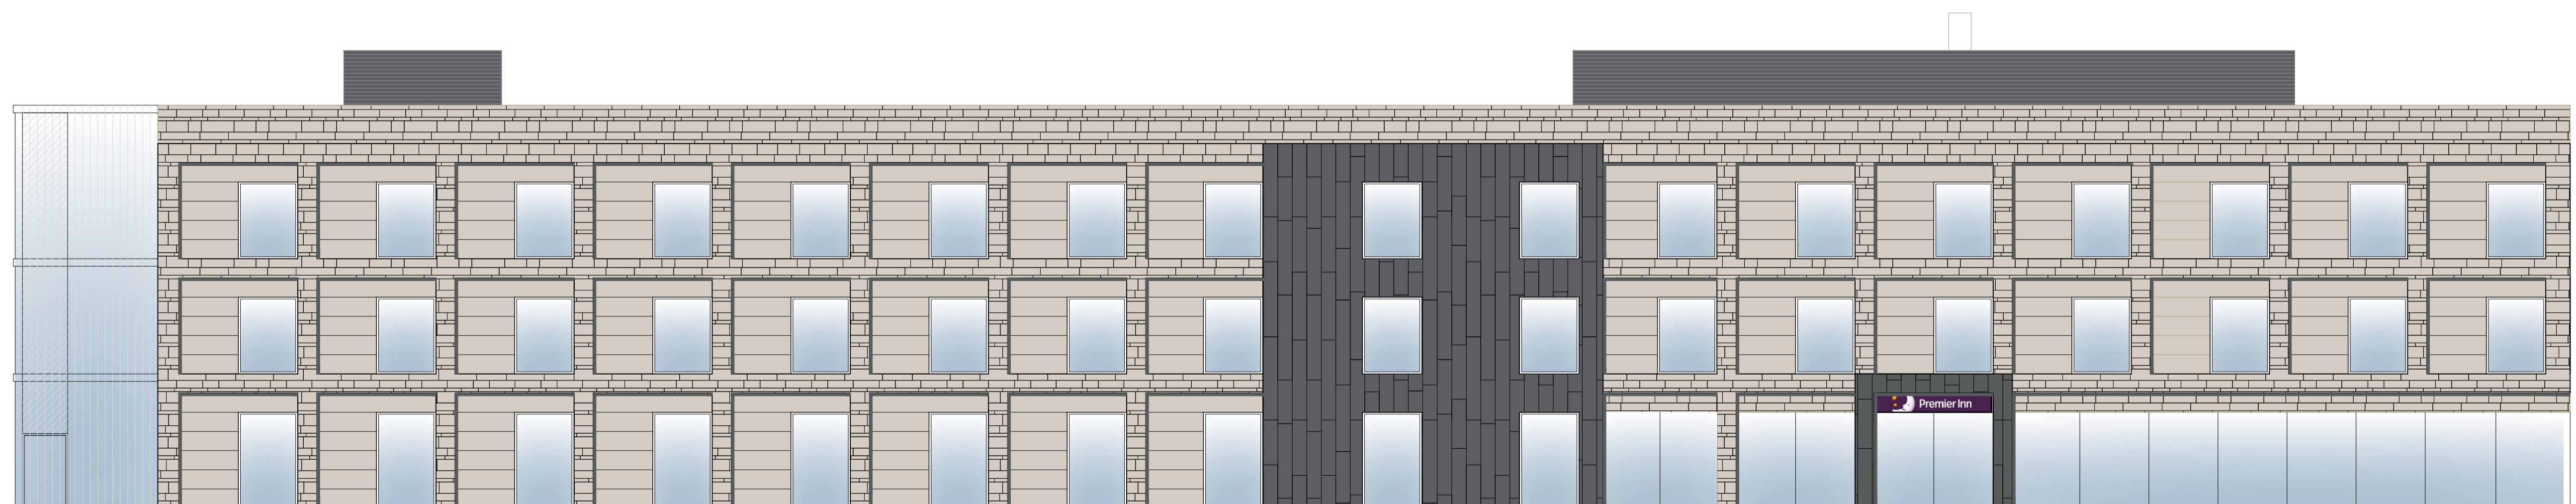

NORTH WEST ELEVATION

Client
The Northumberland Estates

Project Title
Leisure Development

Project Address
South Road, Alnwick

Drawing Title
Proposed Elevations


Drawing Number
2203 - SK22

Drawn	Checked	Date	Scale	Size	Status
AdeL	JWC	25.07.19	1:100	A1	DRAFT

Media Exchange 2
Coquet Street
Newcastle Upon Tyne
NE1 2QB

Forsyth House
93 George Street
Edinburgh
EH2 3ES

1 : 0191 260 5551
e : admin@projektarhitects.com
w : www.projektarhitects.com



Architects | Construction