


This drawing must not be scaled and all dimensions are to be checked on site prior to work commencing. Use figured dimensions in all cases.
 The design and drawing are the copyright of Projekt Architects and must not be used or reproduced without permission. Any discrepancies are to be reported immediately to the Projekt Architects.
 All information shown on the drawing is subject to obtaining the necessary statutory consents.
 Copyright of Projekt Architects Ltd.

Rev	Date	Description	Rev By	Chk'd By
A	29.07.19	Substation and gas/water entry points added per M&E advice of 26.07.19	Adel	
B	29.07.19	Substation and north east boundary relocated per client request. Swale updated.	Adel	
C	01.08.19	Annotation added per NE request	Adel	

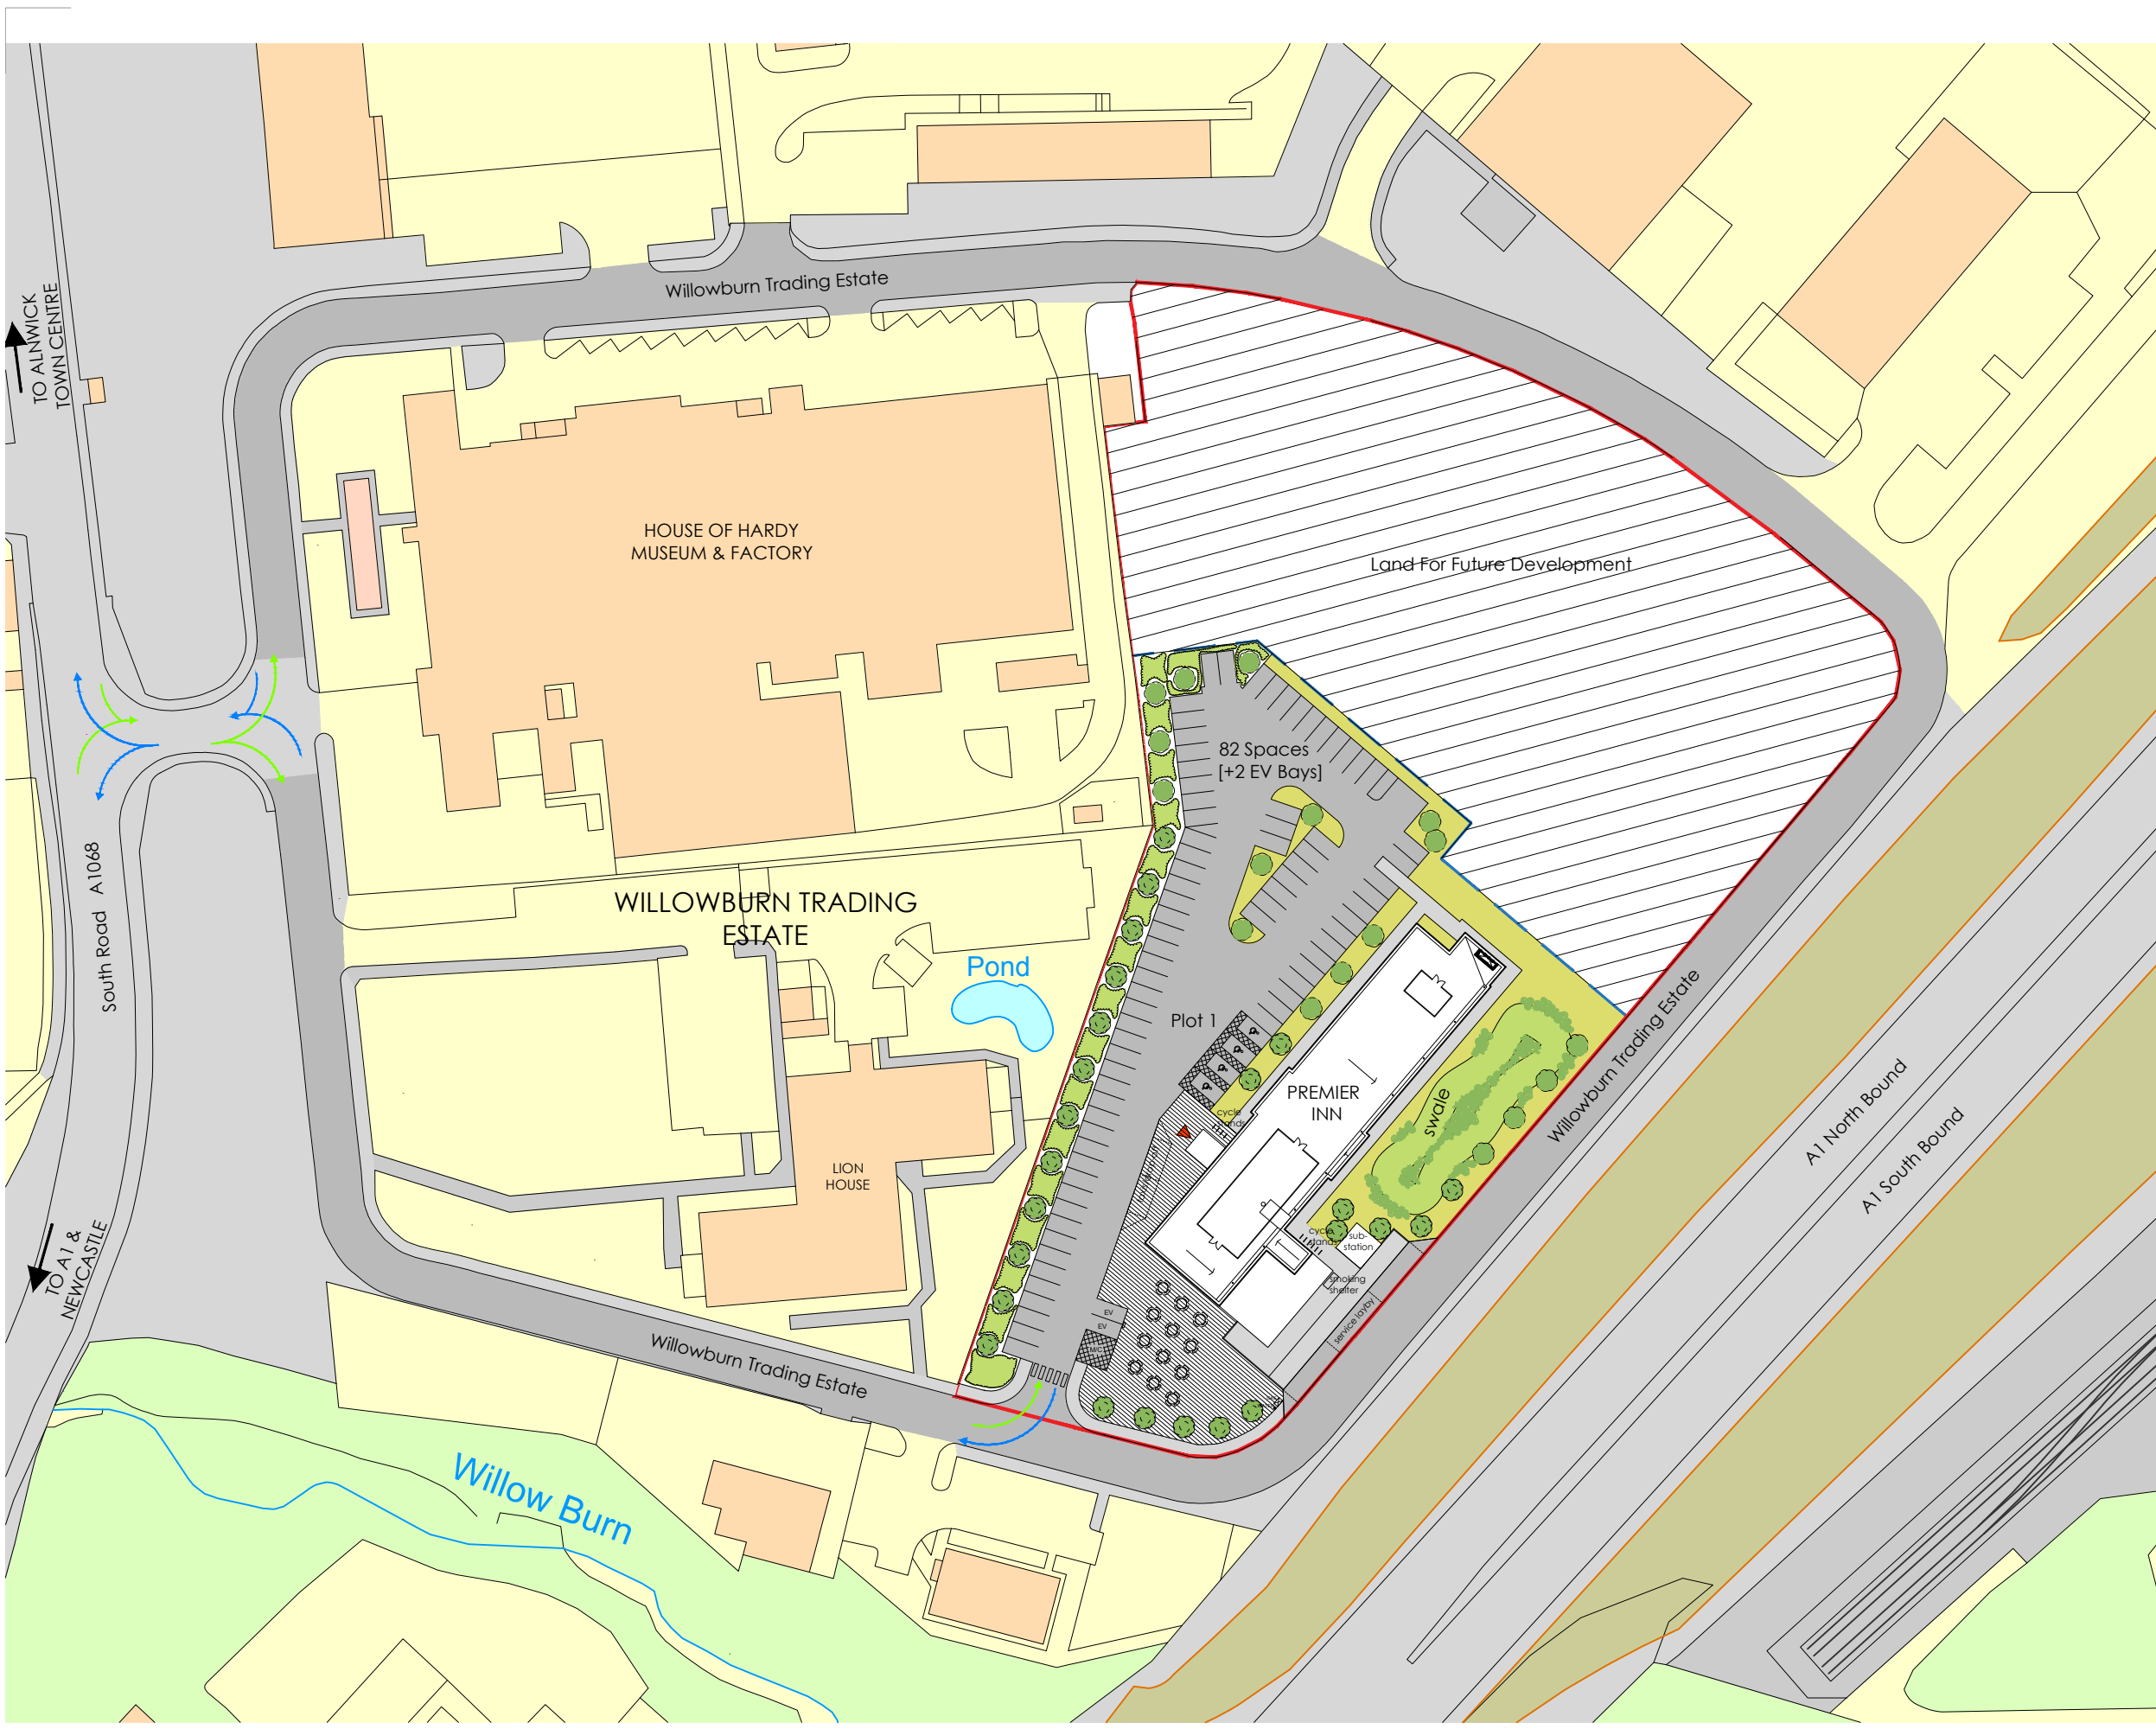

HOTEL

83 BEDROOMS IN TOTAL INCLUDING 4 no. ACCESSIBLE ROOMS AT GROUND FLOOR

Client
The Northumberland Estates

Project Title
Premier Inn

Project Address
Willowburn Trading Estate, Alnwick

Drawing Title
Proposed Site Plan

Drawing Number
2203 - SK20 Revision
C

Drawn	Checked	Date	Scale	Size	Status
JP	MJ	26.07.19	1:1000	A3	Sketch

Media Exchange 2
 Coquet Street
 Newcastle Upon Tyne
 NE1 2QB

One Lochrin Square
 92 Fountainbridge
 Edinburgh
 EH3 9QA

